


1 LOWER FLOOR PLAN
SCALE: 1/4"=1'-0"

LOWER LEVEL FLOOR PLANS (LOTS 13 & 14)

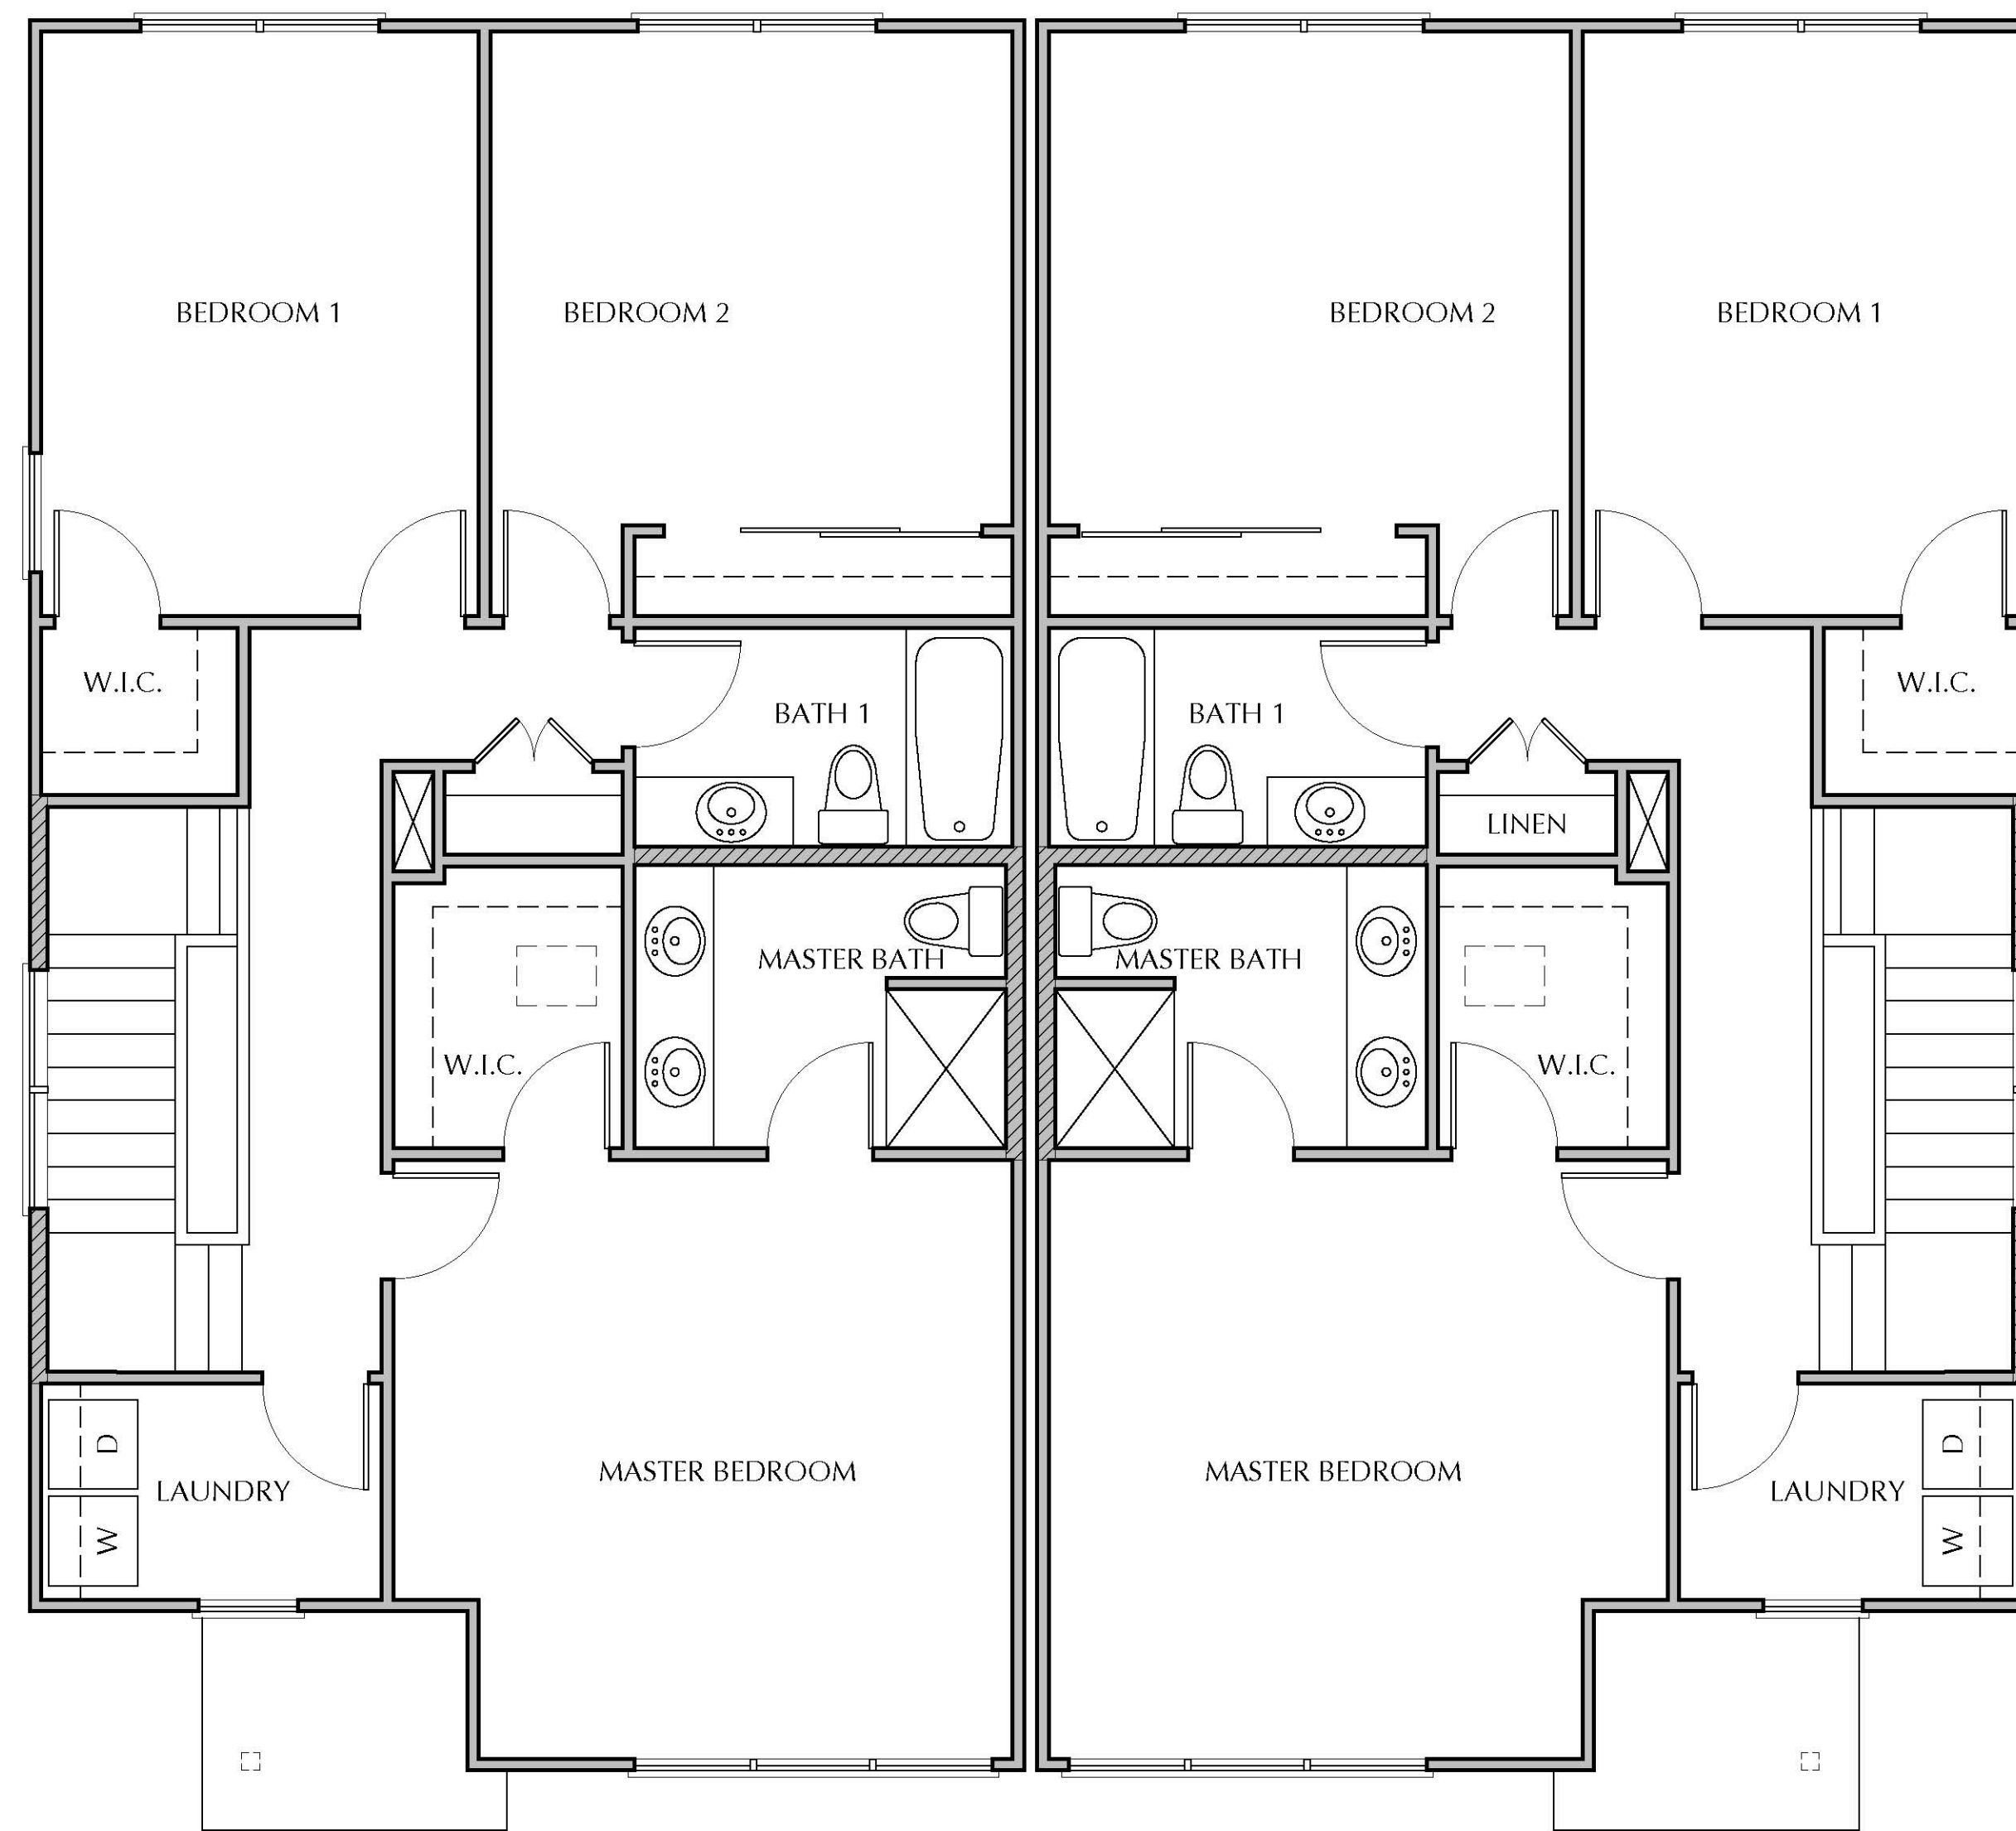

1 — UPPER FLOOR PLAN
 SCALE: 1/4"=1'-0"

UPPER LEVEL FLOOR PLANS (LOTS 13 & 14)